


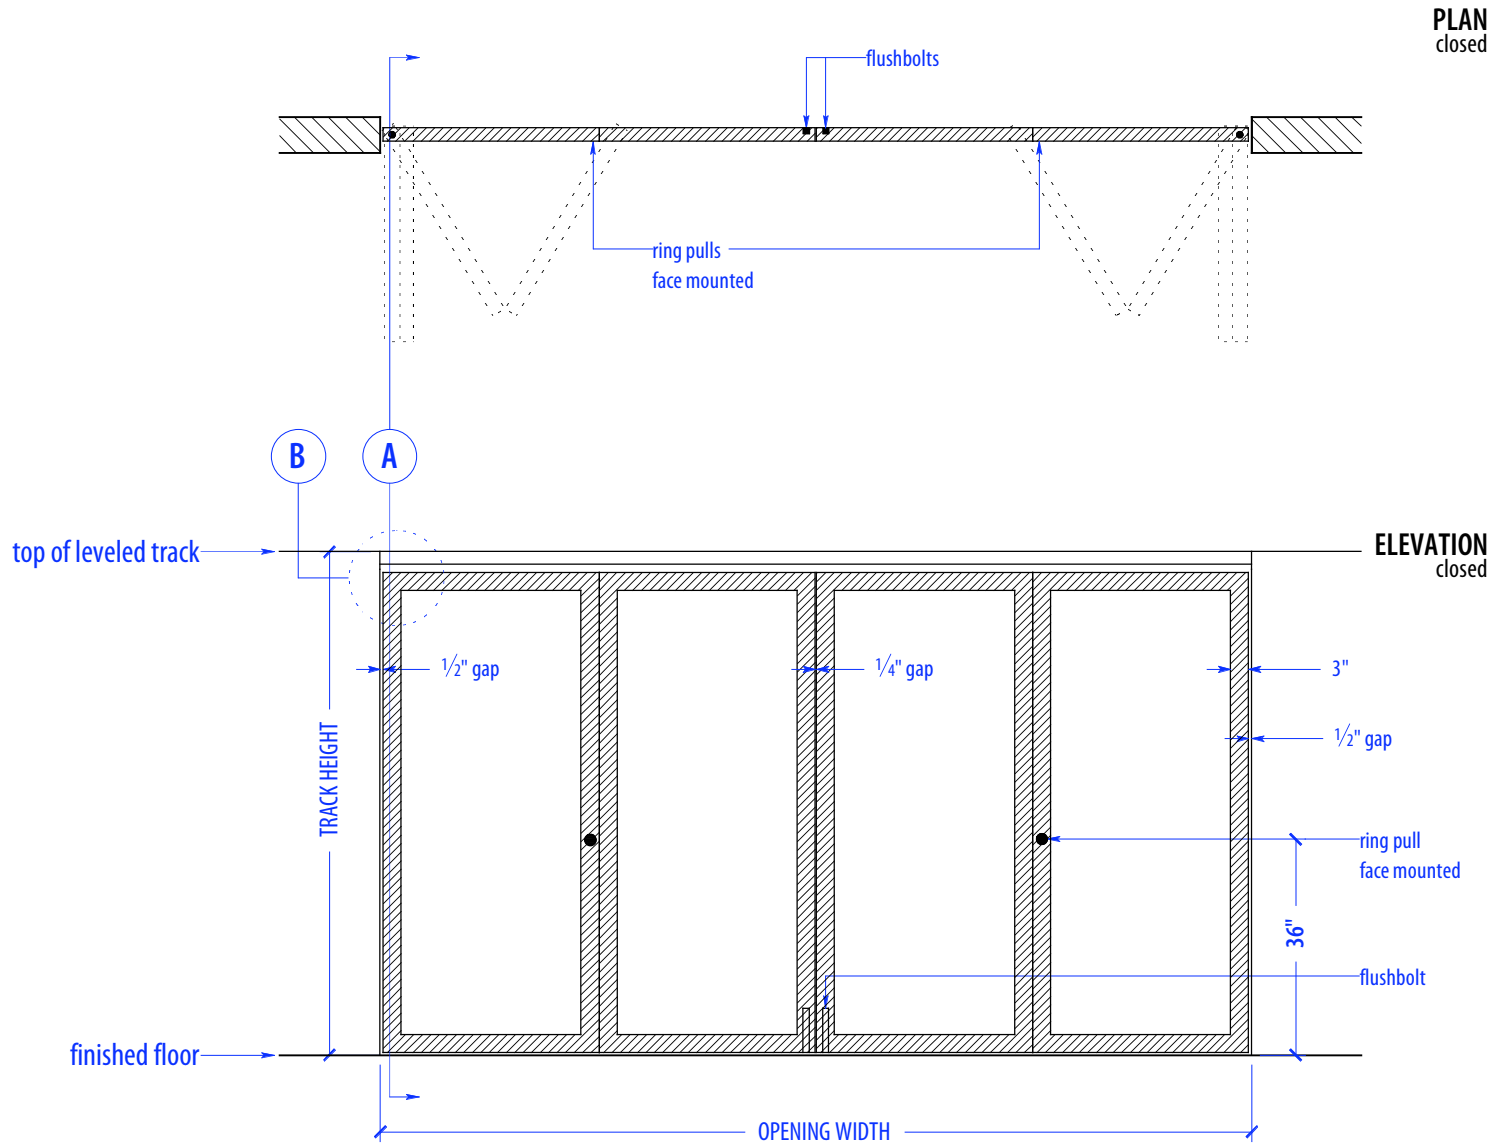

HEIGHTS	
Door	Track Height
80"	83 7/8"
92"	95 7/8"
104"	107 7/8"
116"	119 7/8"


WIDTHS	
Door	Finished Opening
36"	145 1/4"
41"	165 1/4"
46"	185 1/4"







SECTION A

DETAIL B

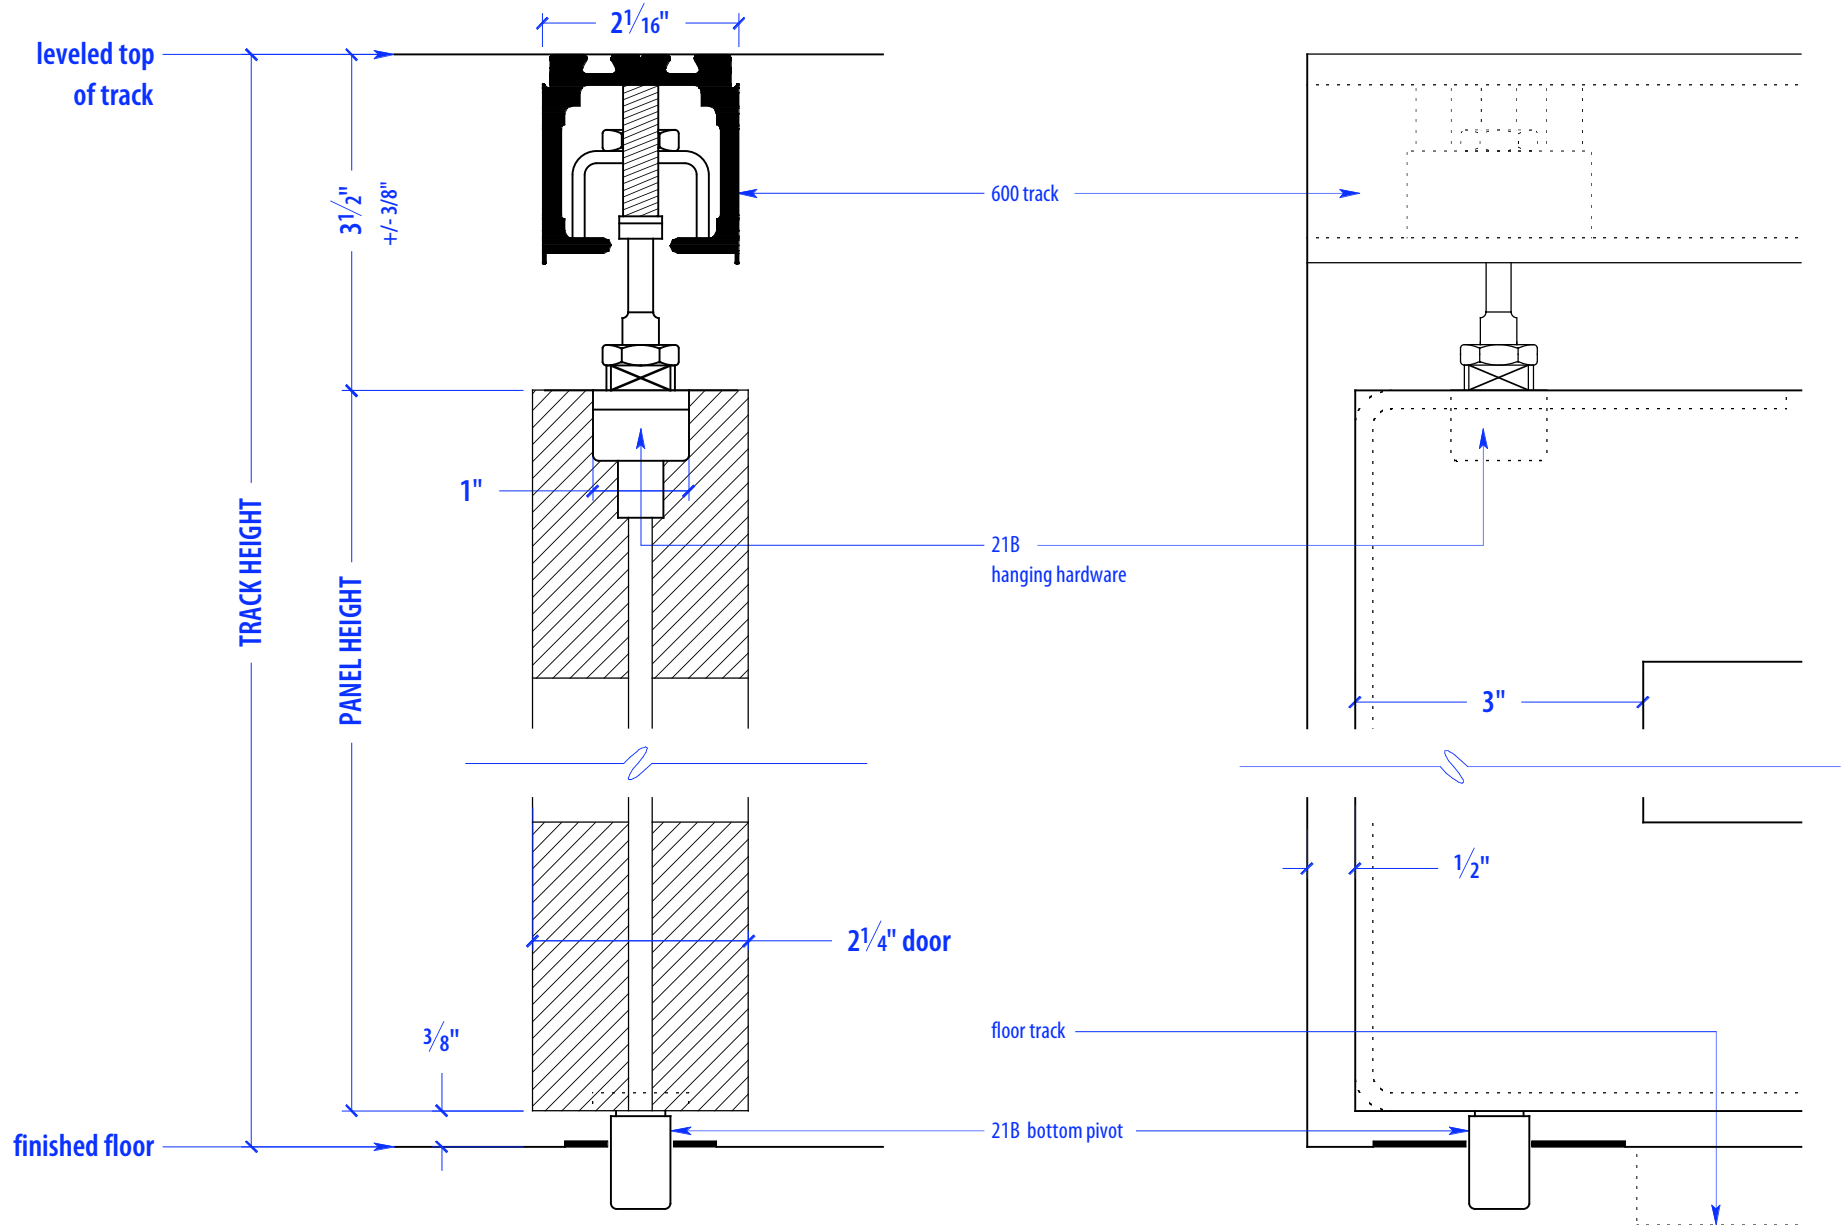

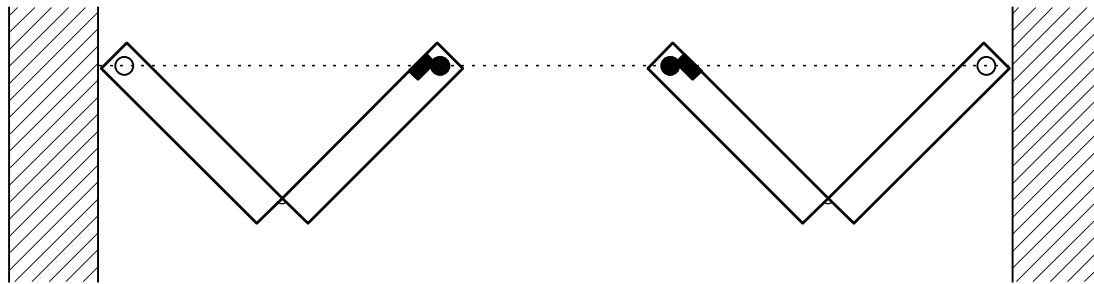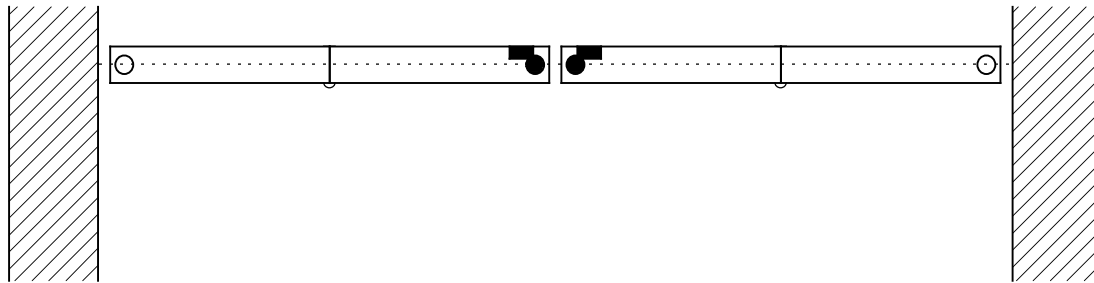

KEY

- pivot hanger
- hanger
- flush bolt
- ∩ soffit hinge